




Armários: A 1.08 e A 2.08

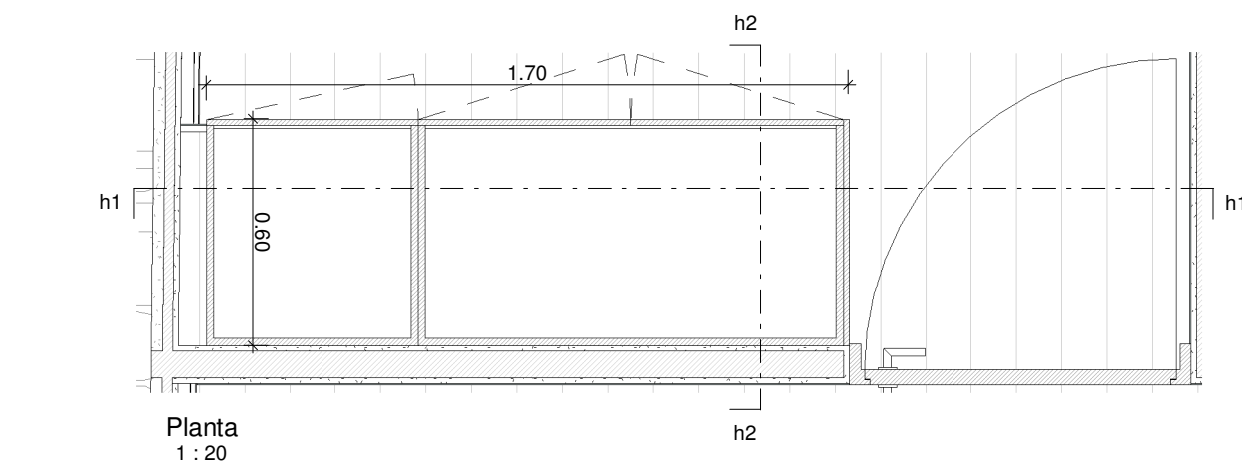


Planta
1 : 20

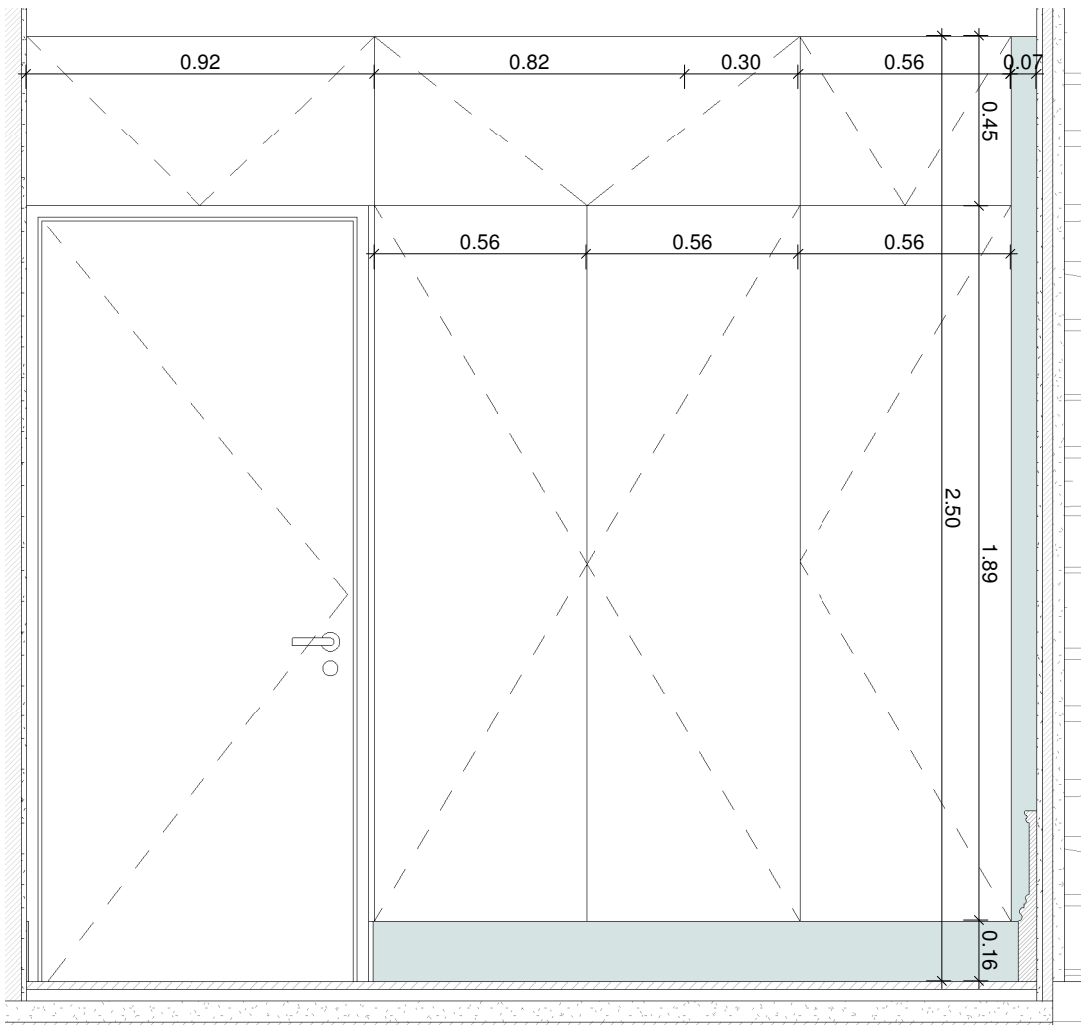

Alçado
1 : 20

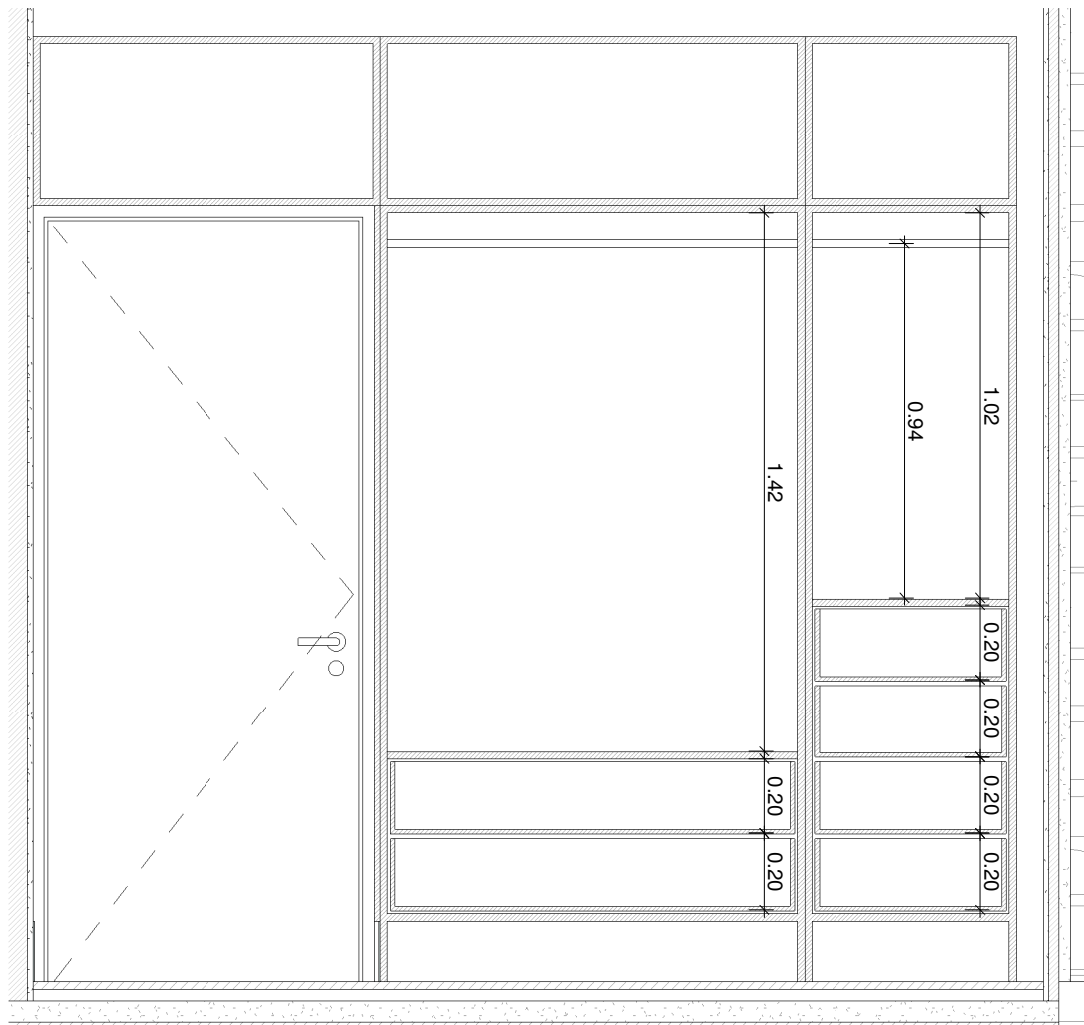


Corte h1
1 : 20

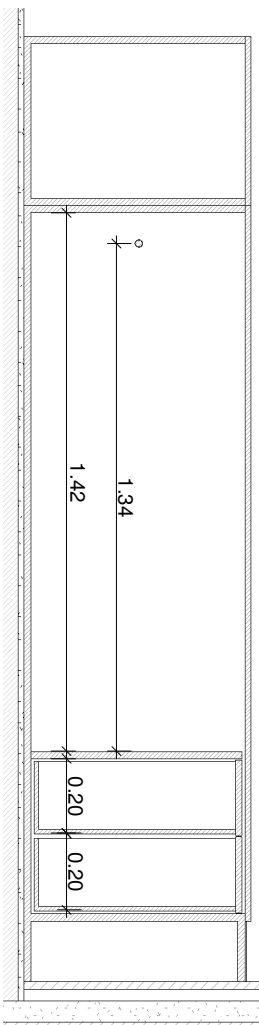


Corte h2
1 : 20


Armários: A 1.11 e A 2.13

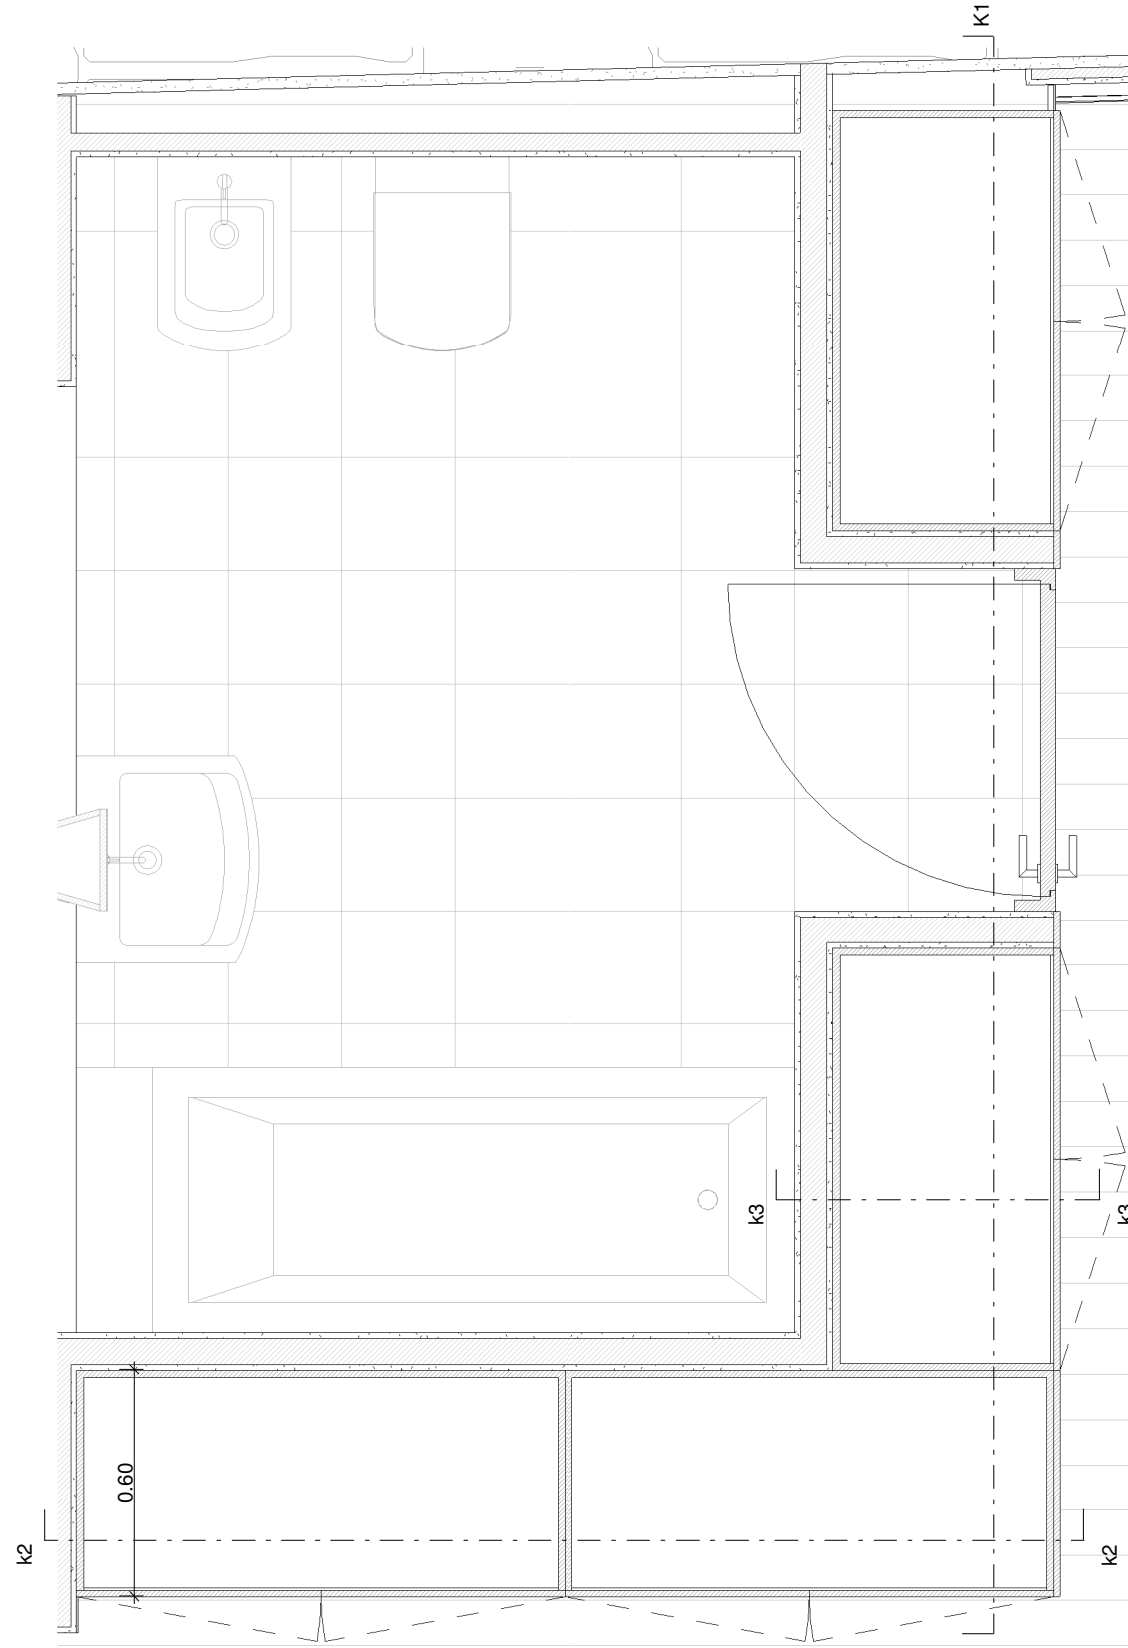


Planta
1 : 20

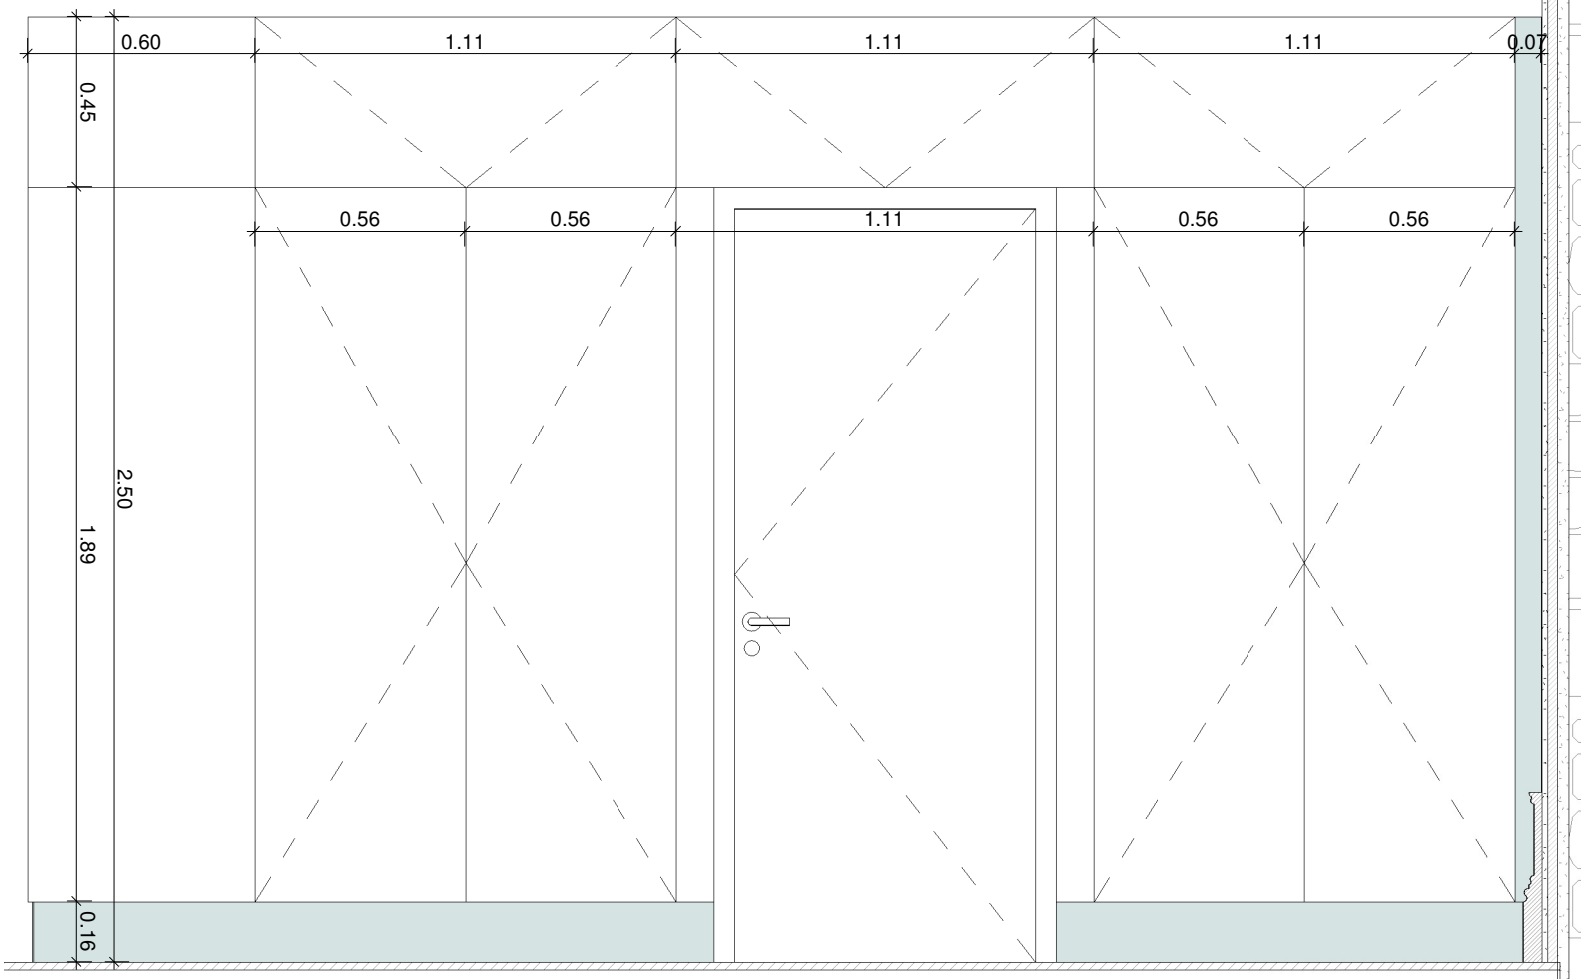


Alçado
1 : 20

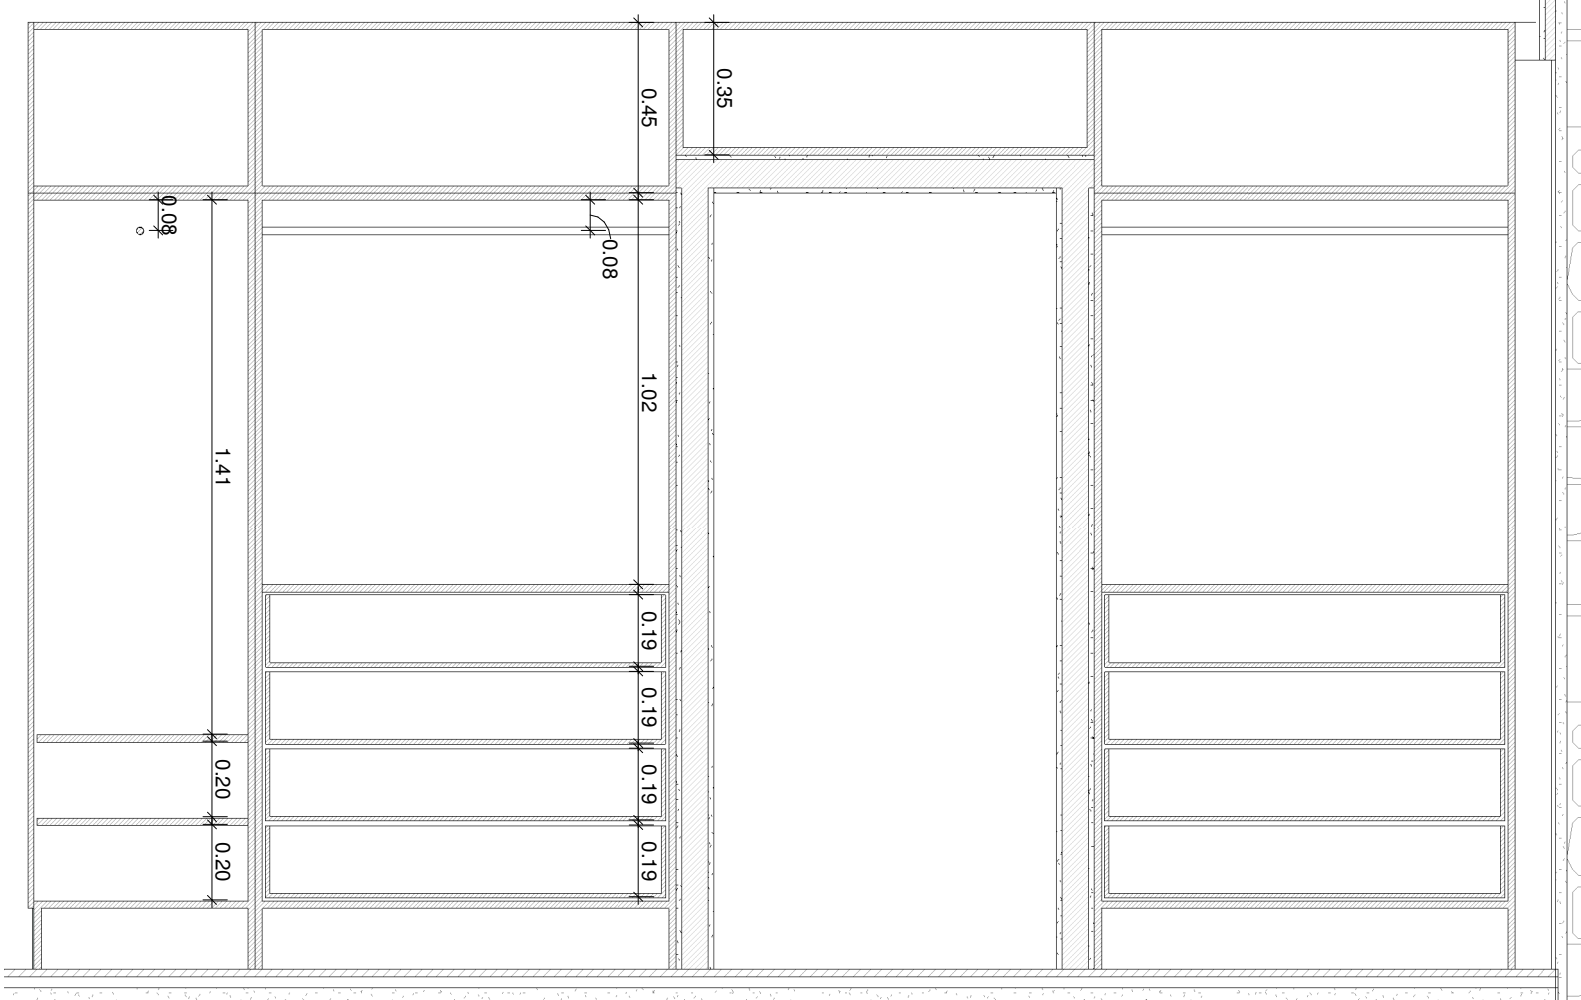


Corte K1
1 : 20

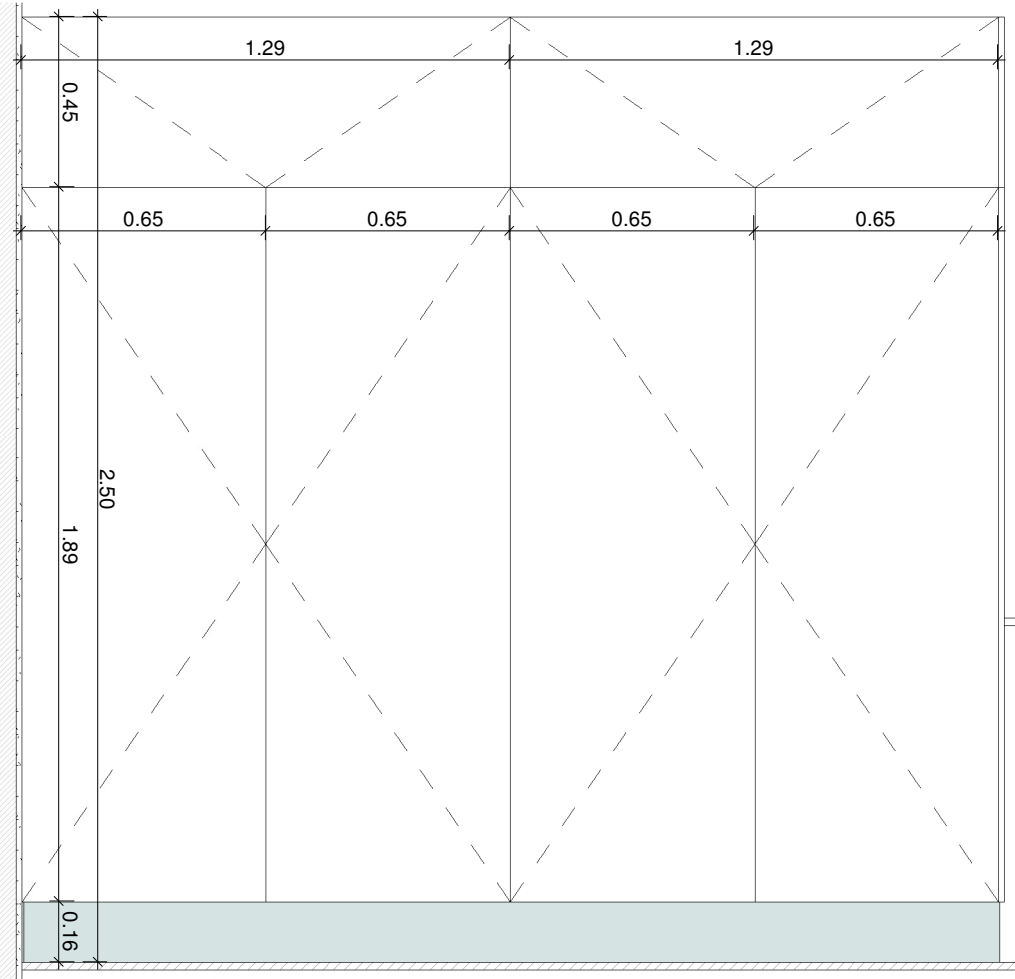

Alçado
1 : 20

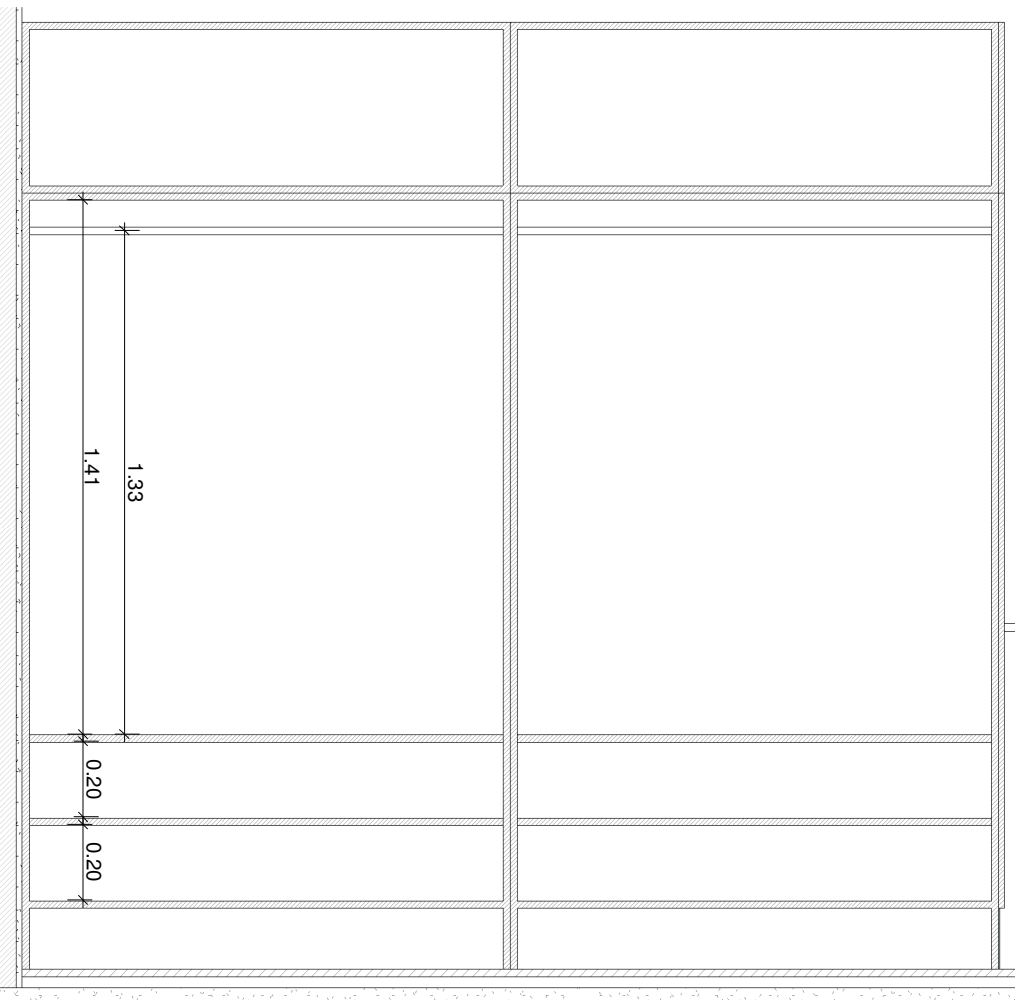


Corte k2
1 : 20

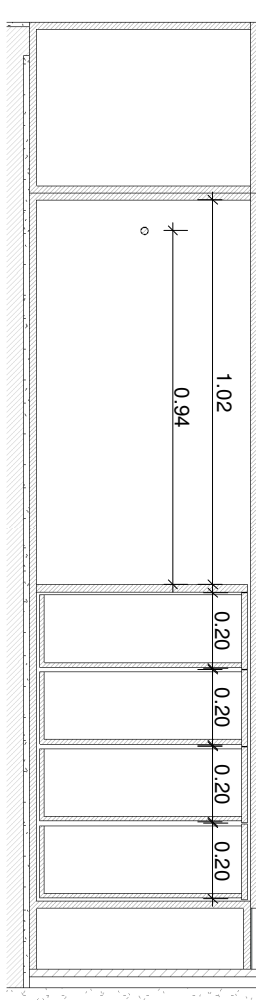


Corte k3
1 : 20


Armário A 1.10

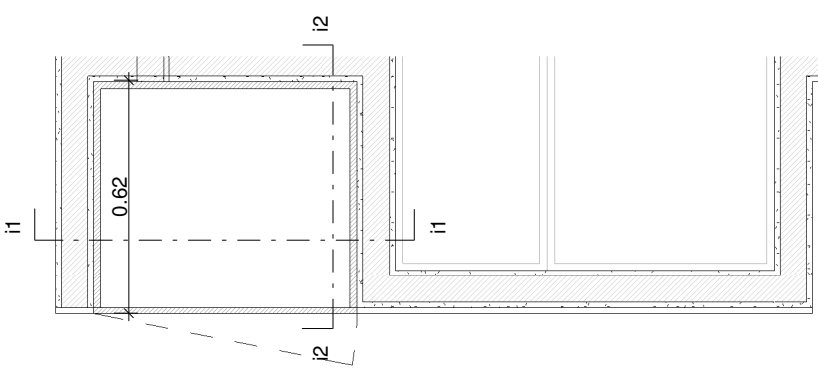


Planta
1 : 20

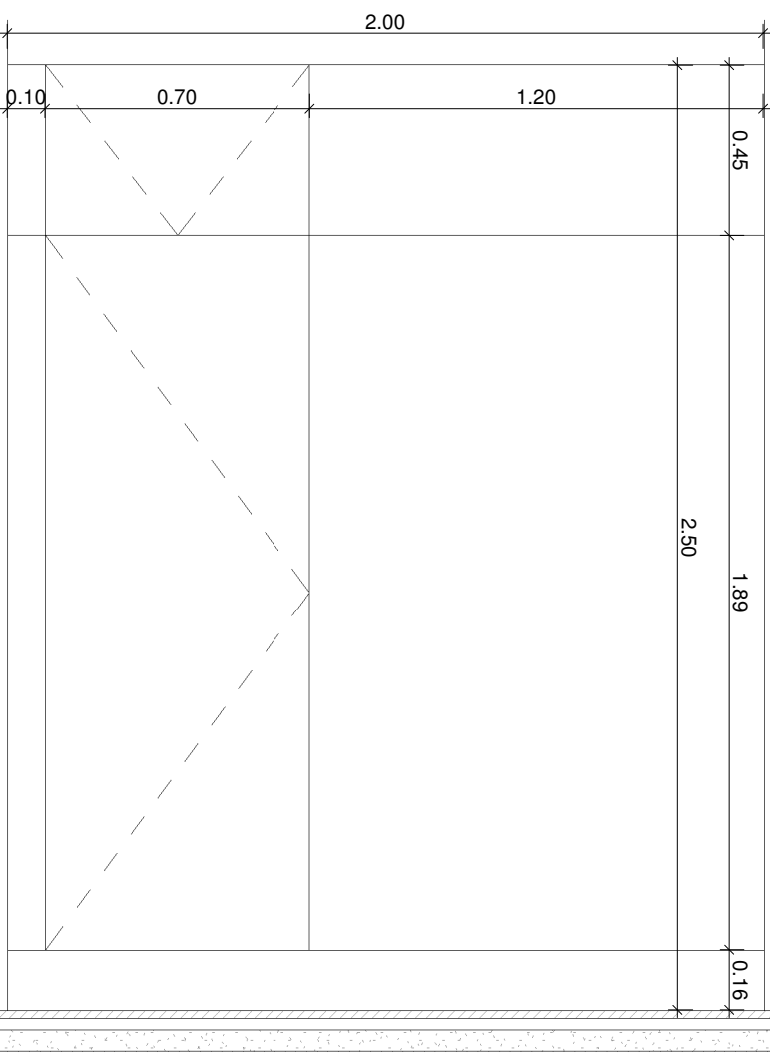

Alçado
1 : 20

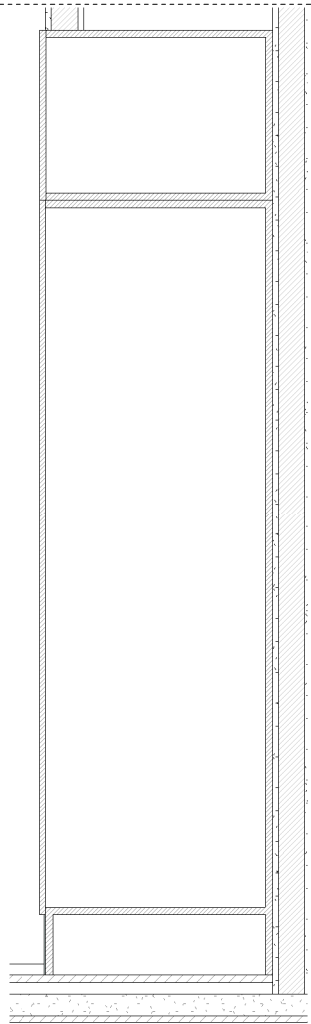


Corte i2
1 : 20

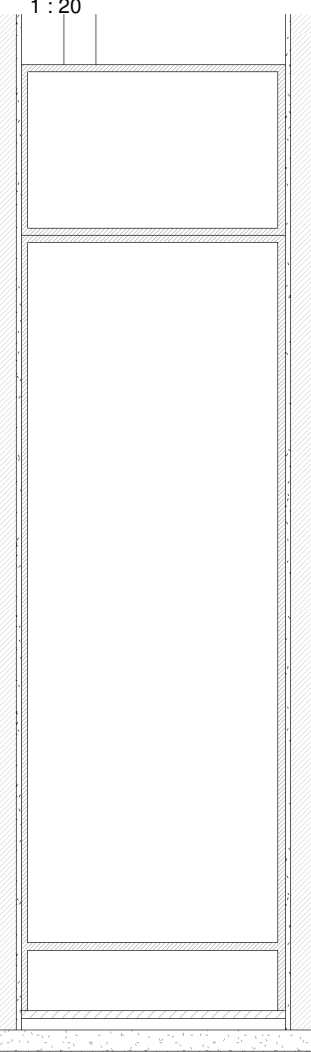


Corte i1
1 : 20


Armários: A 1.13 e A 2.15

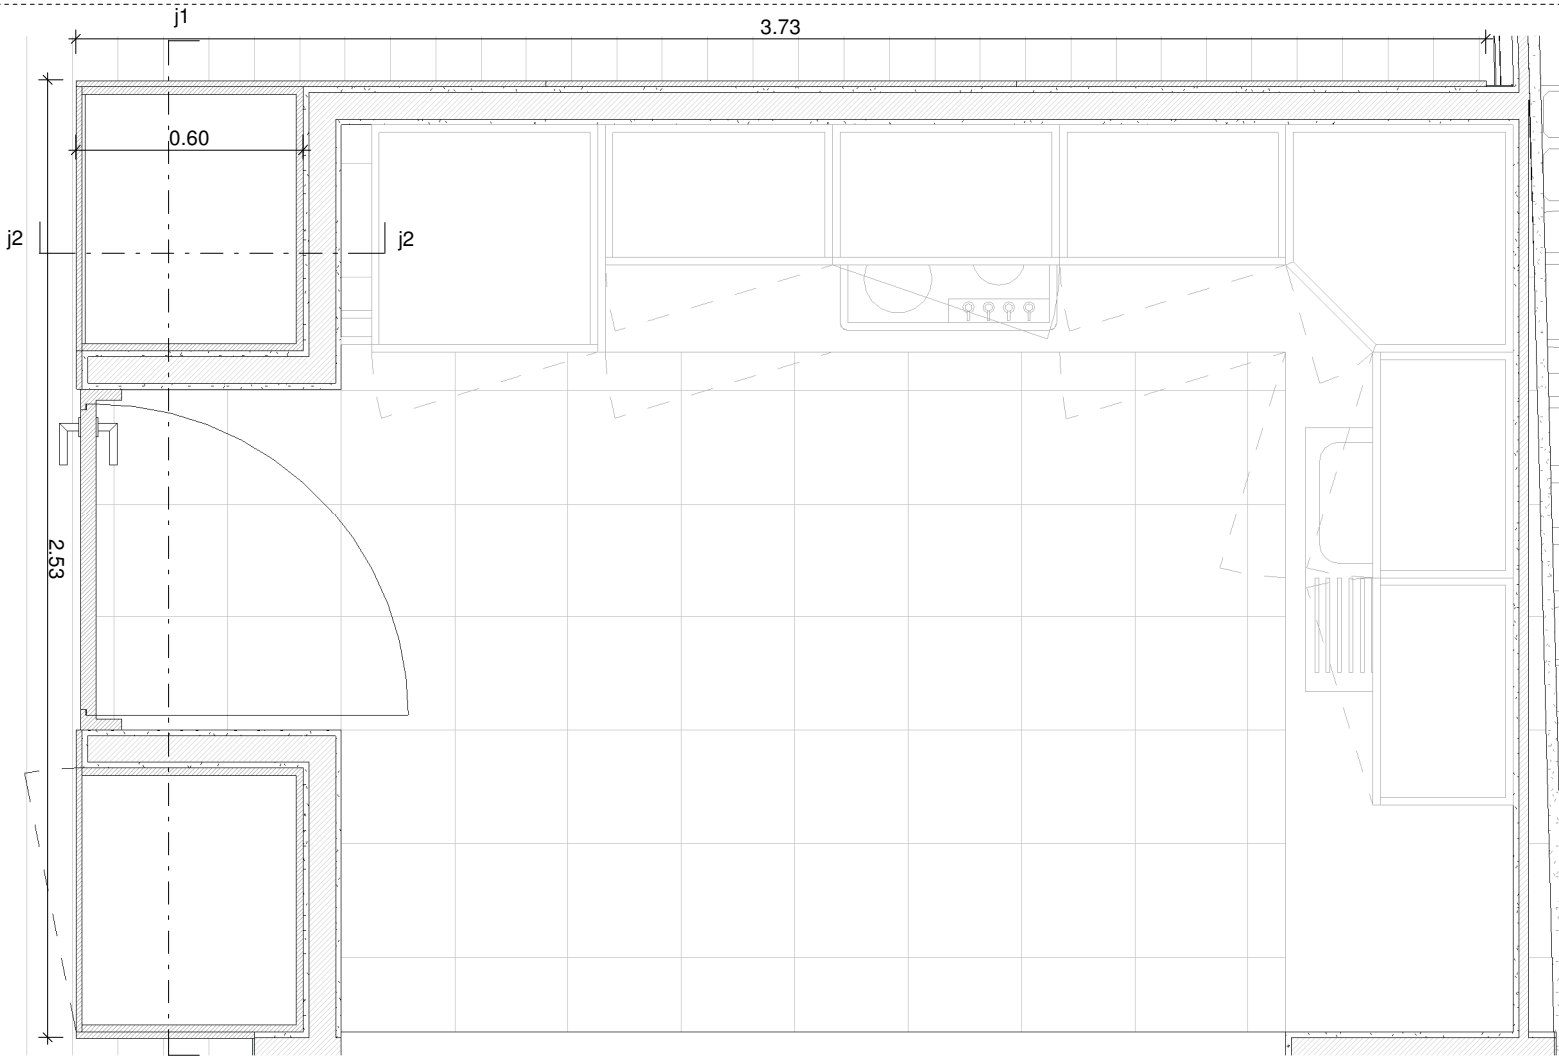


Planta
1 : 20

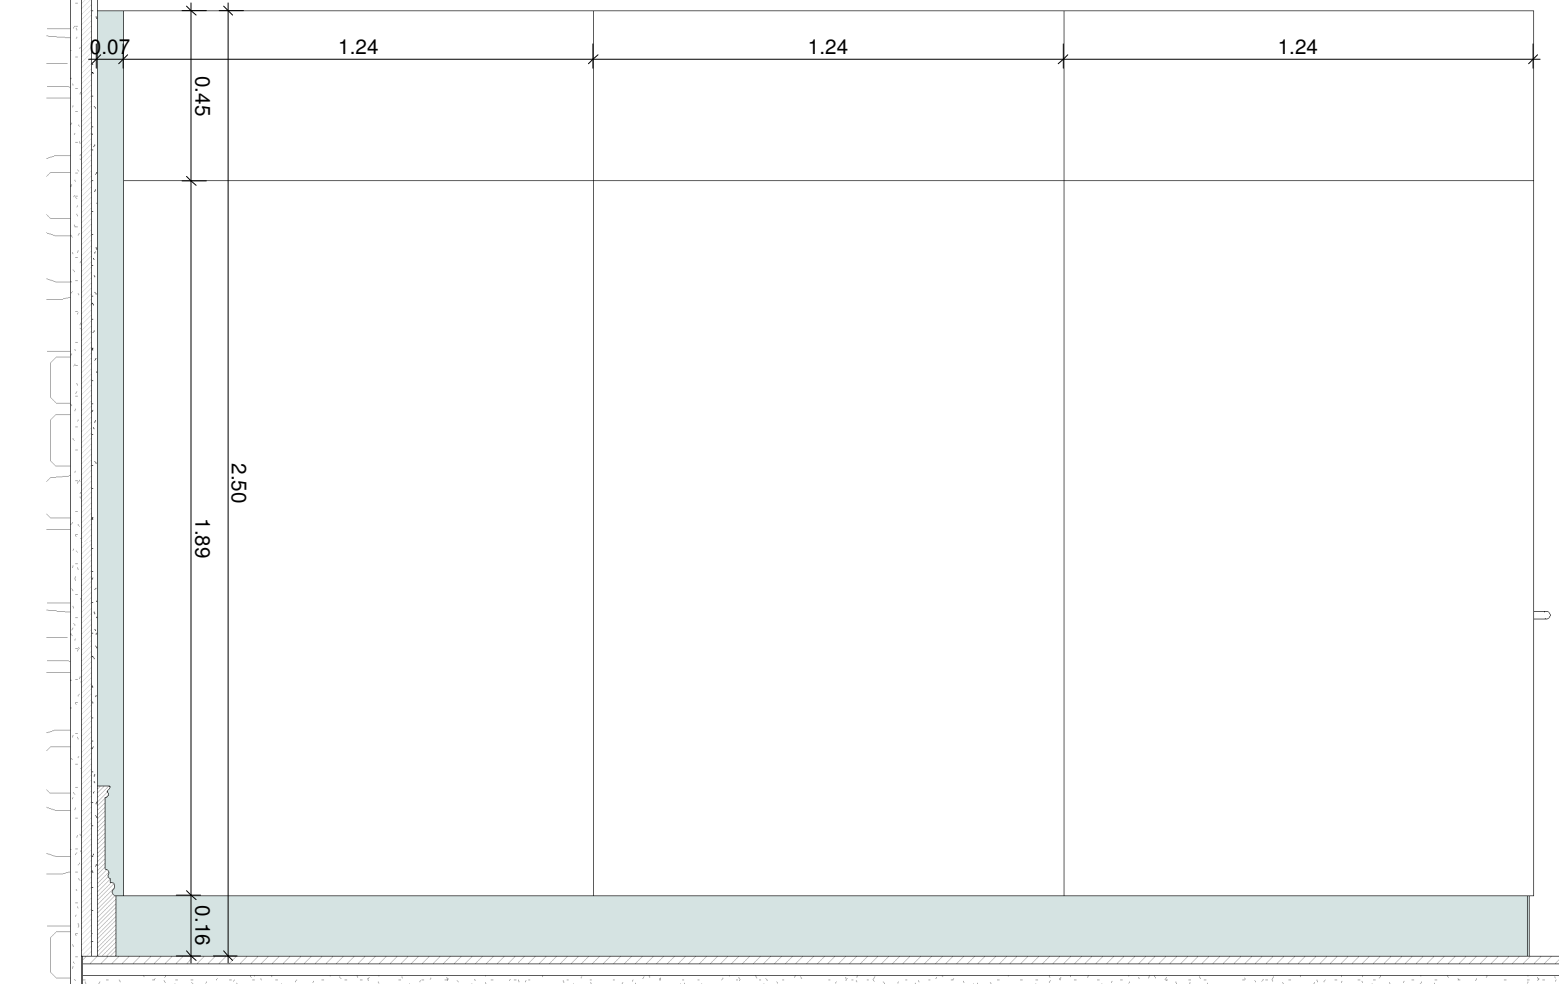


Alçado (fora)
1 : 20

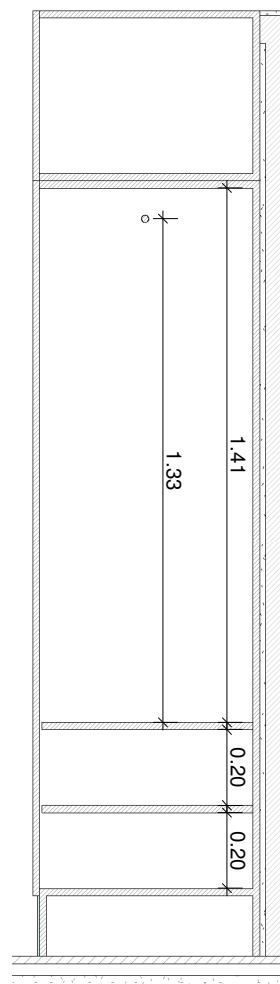

Corte j2
1 : 20

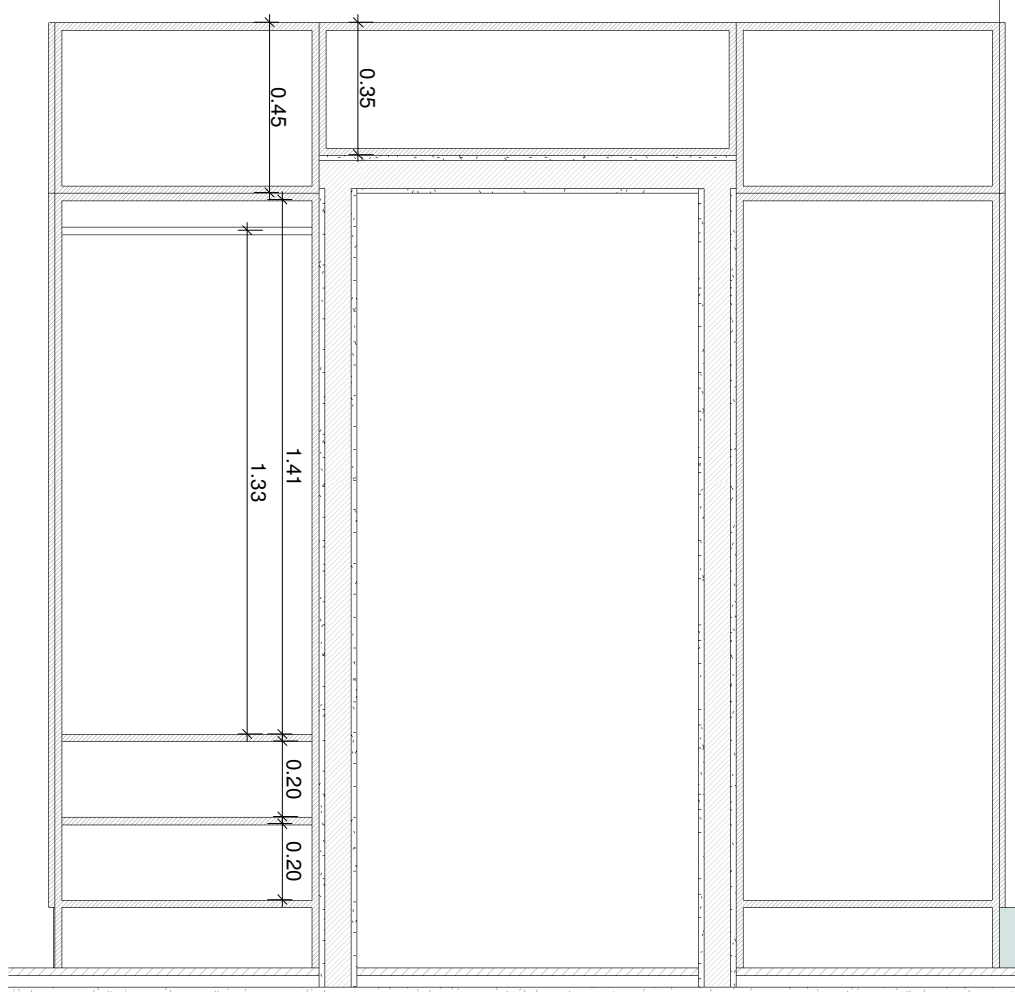


Corte j1
1 : 20

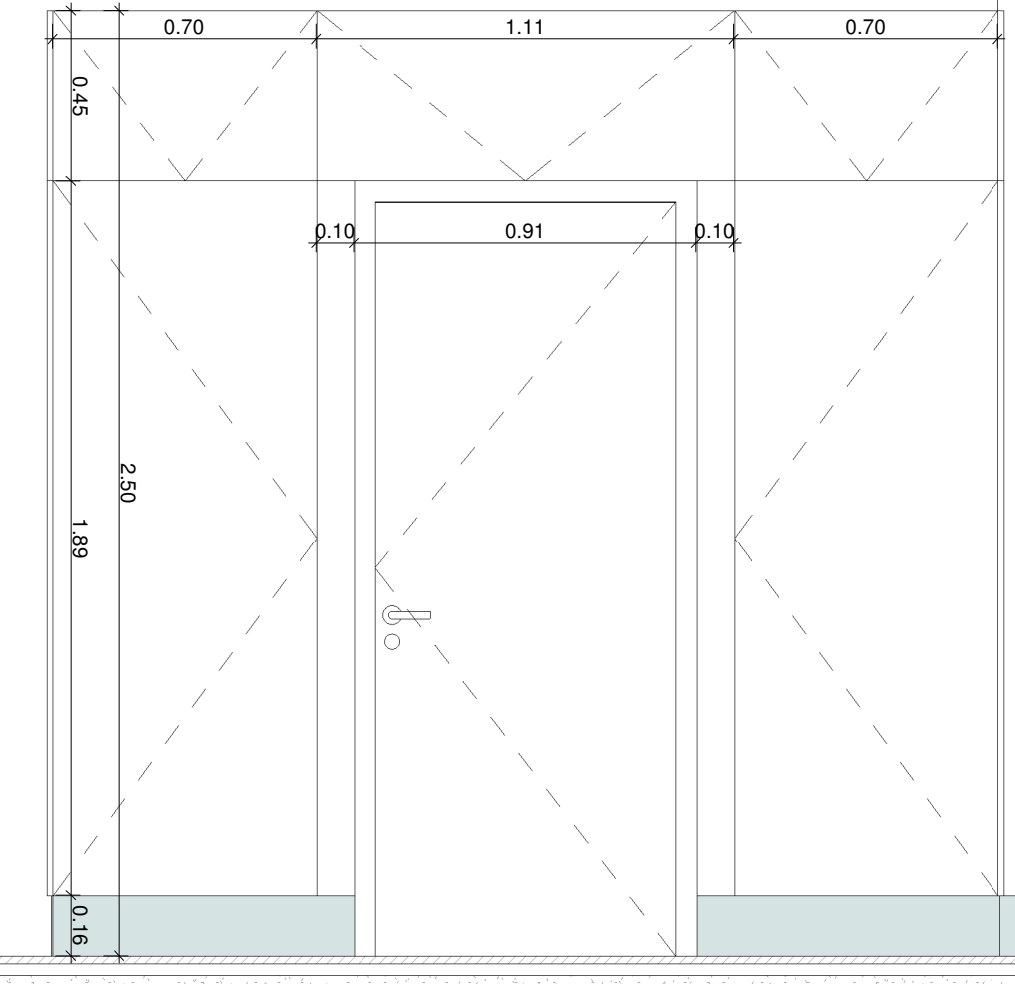

Alçado
1 : 20




Piso 2
1 : 250

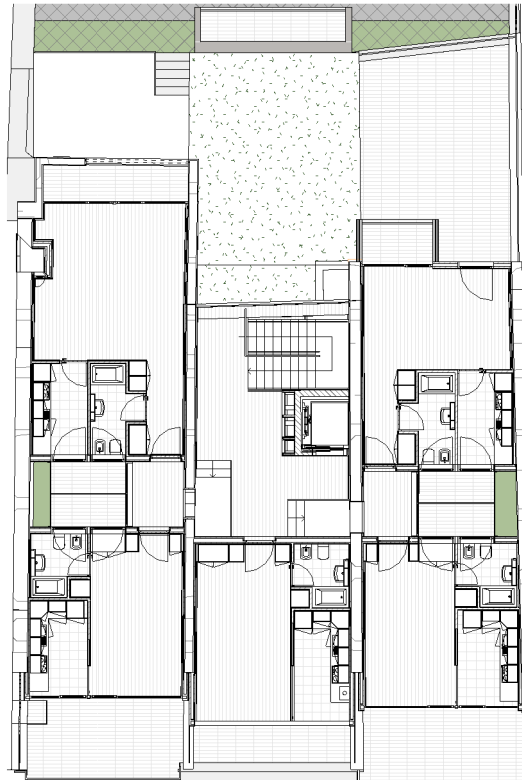

Piso 3
1 : 250



Piso 0
1 : 250

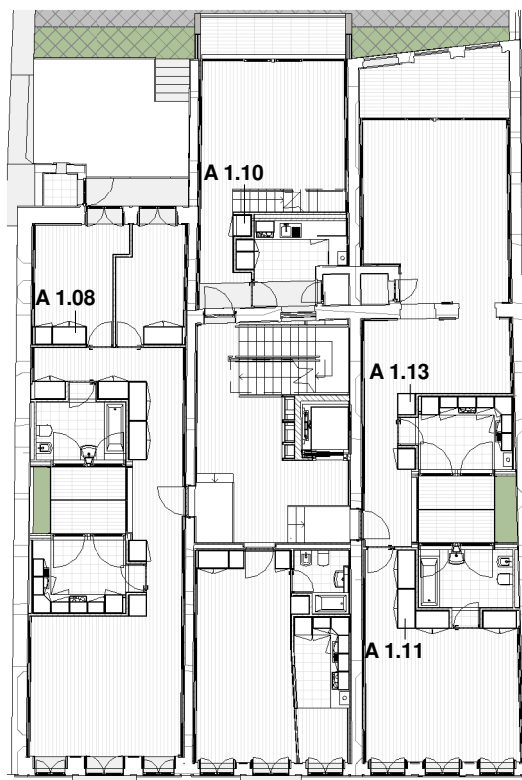

Piso 1
1 : 250